



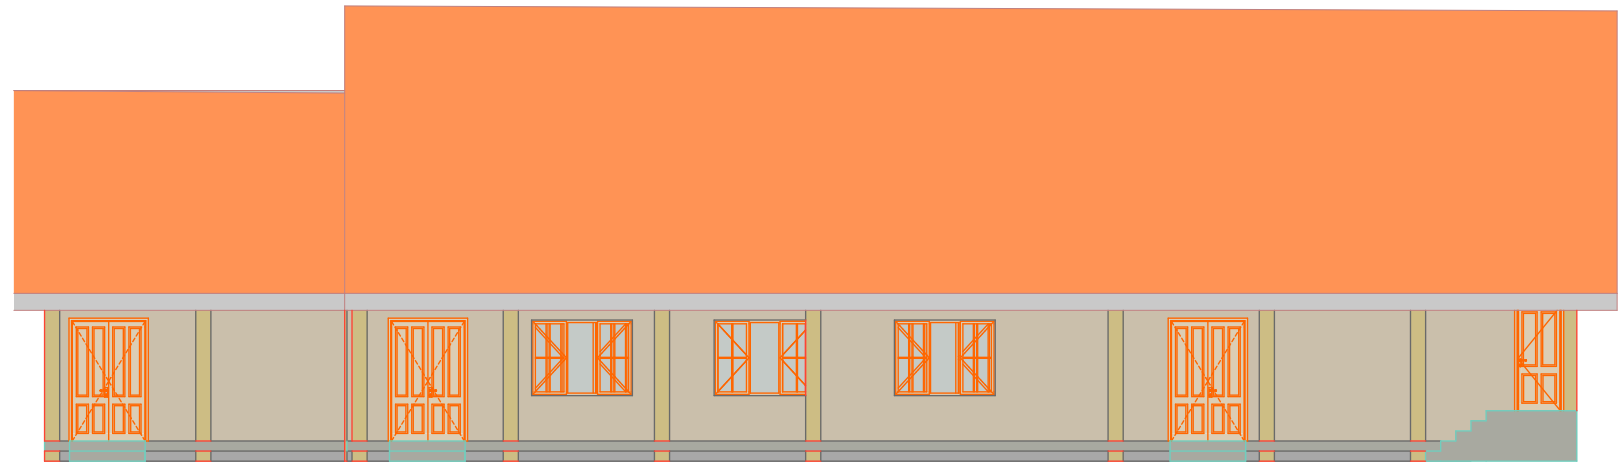


East Elevation

1:150

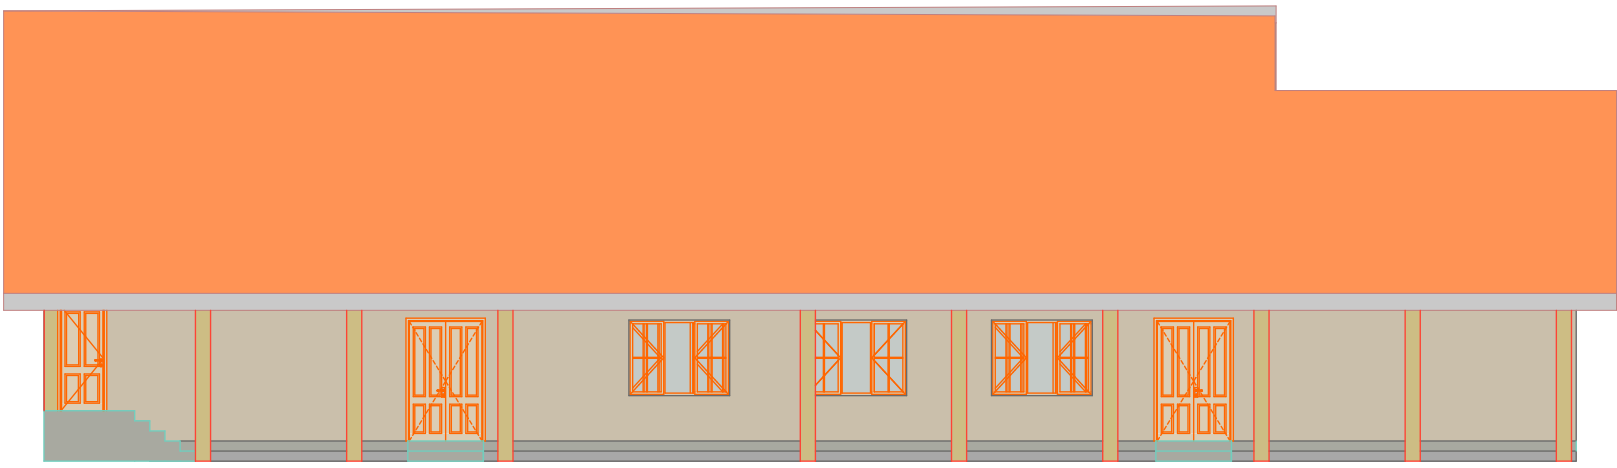


West Elevation

1:150

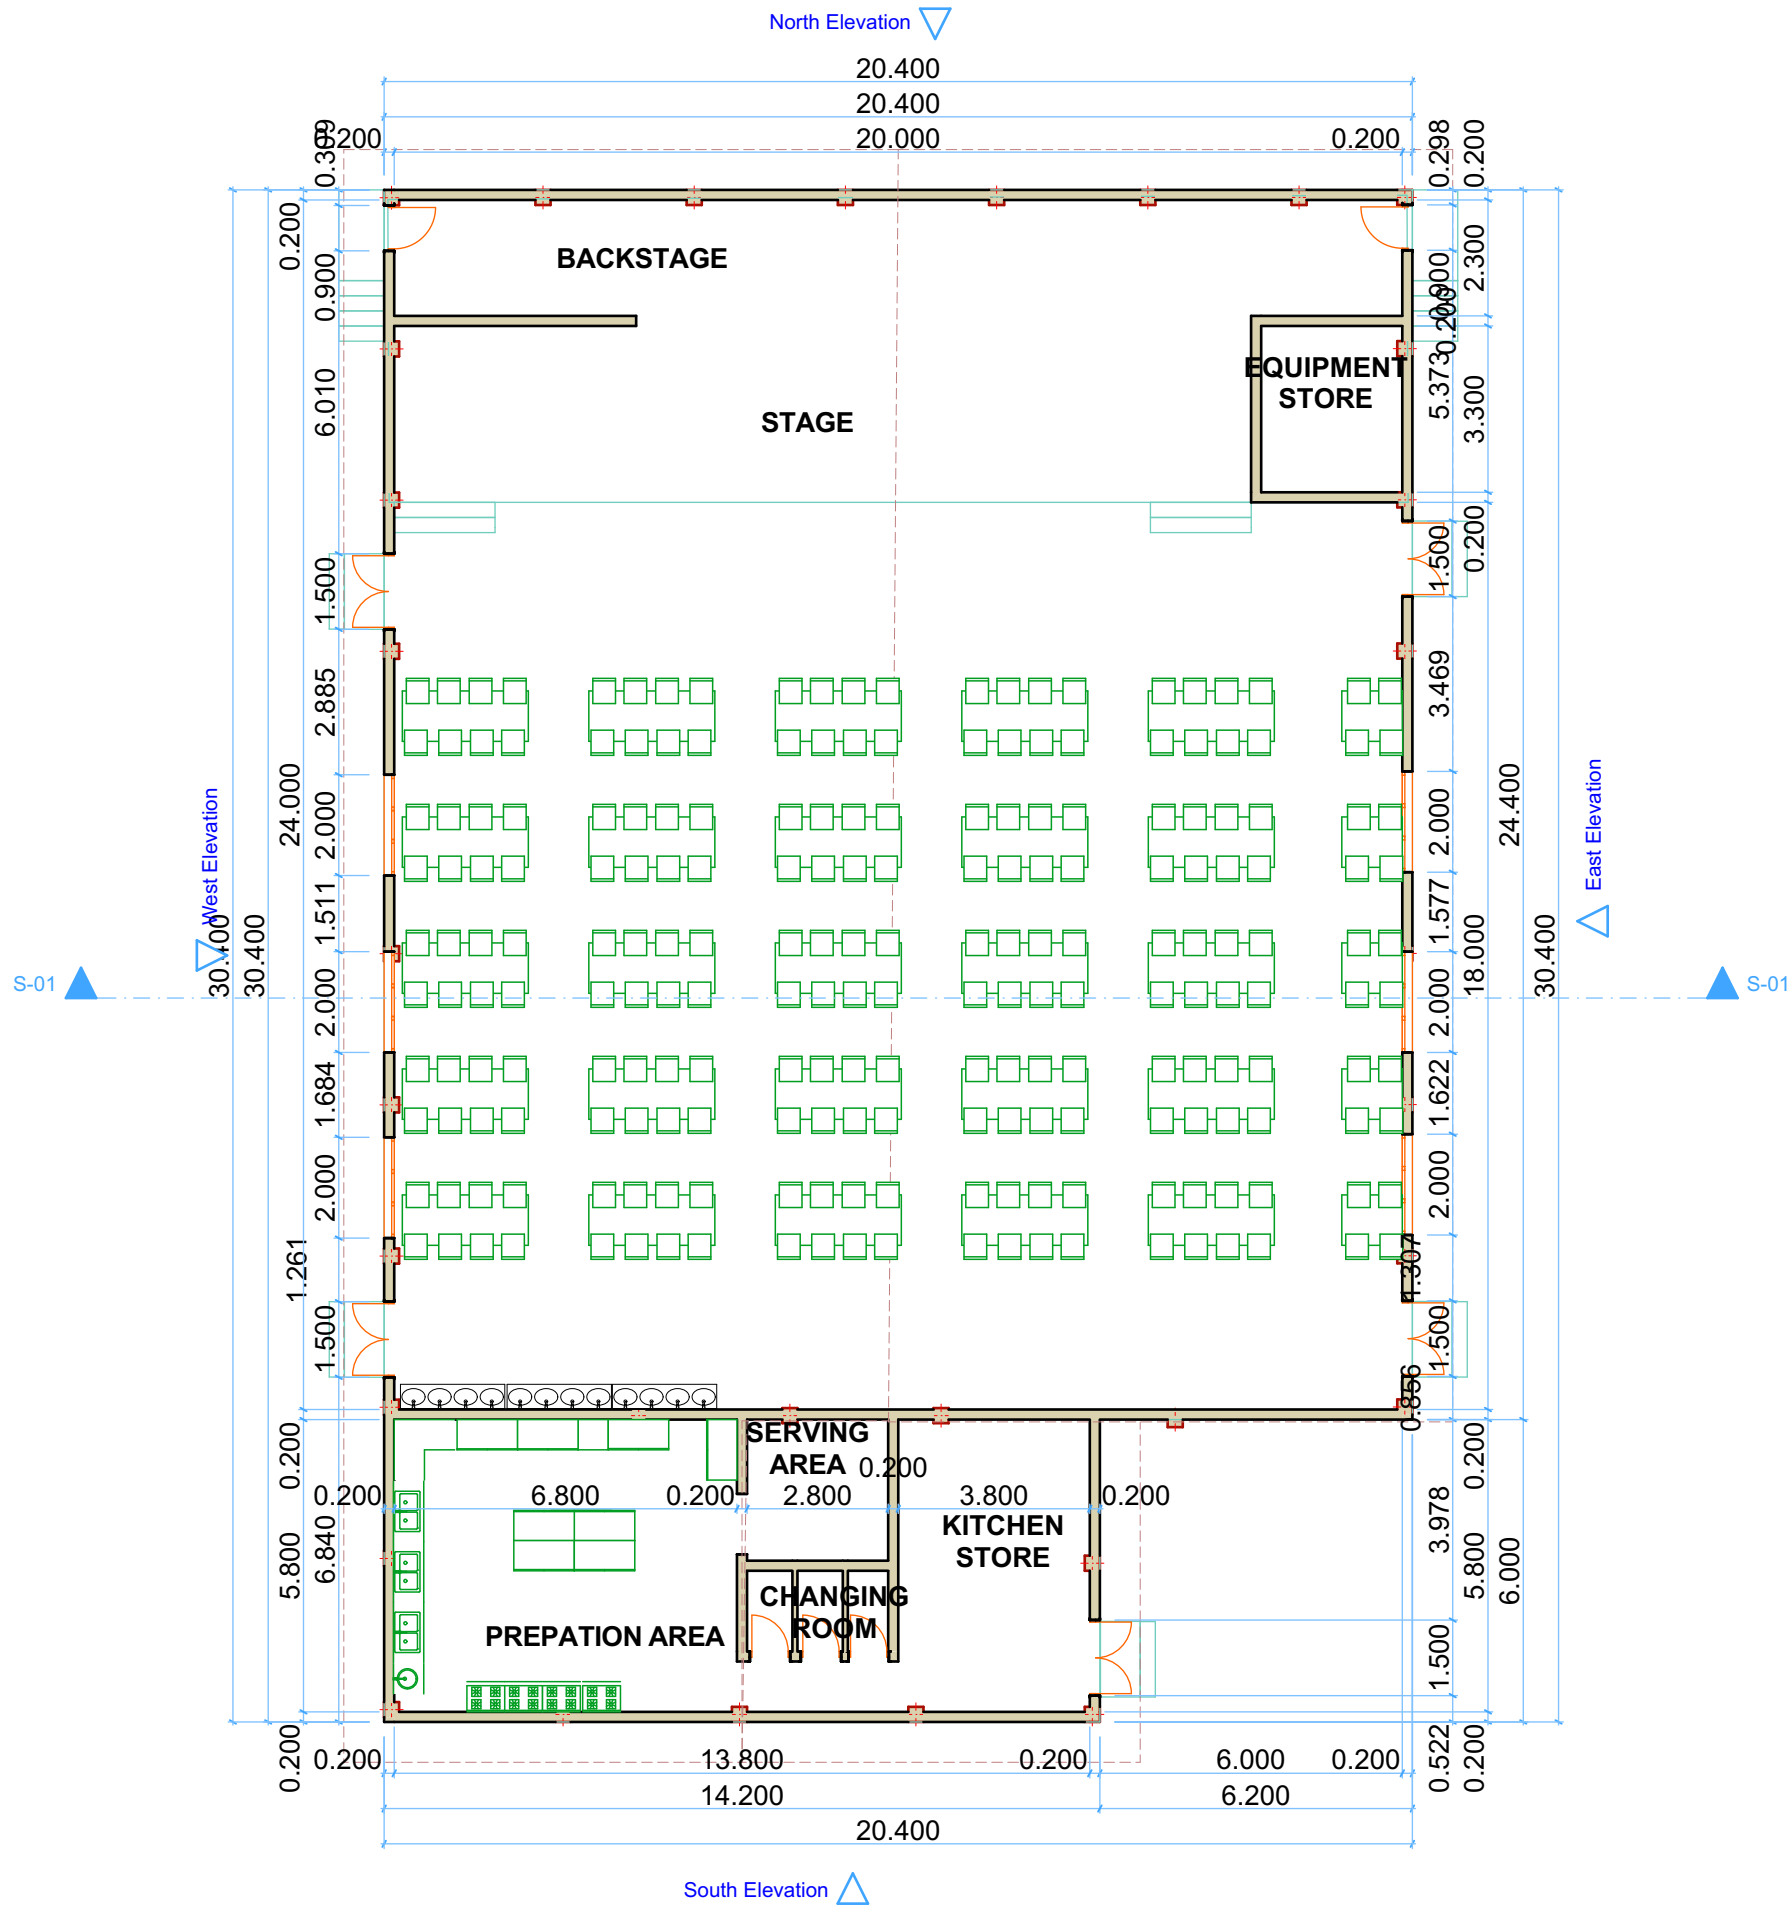


Ground Floor

1:150

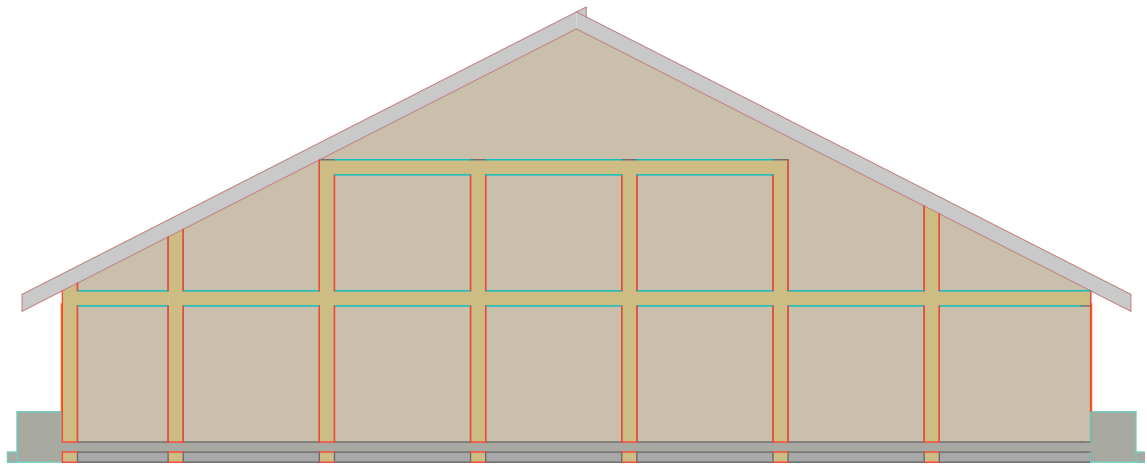


North Elevation

1:150

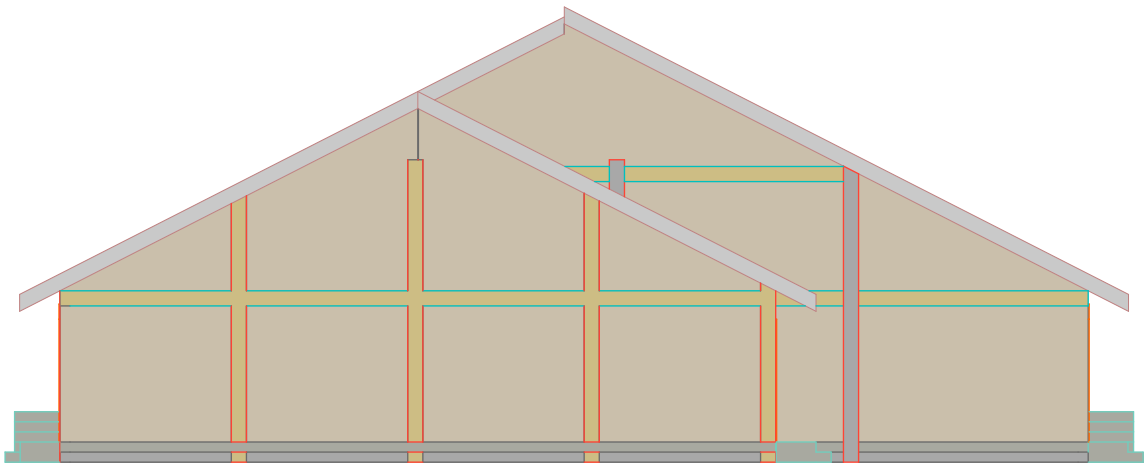

South Elevation

1:150

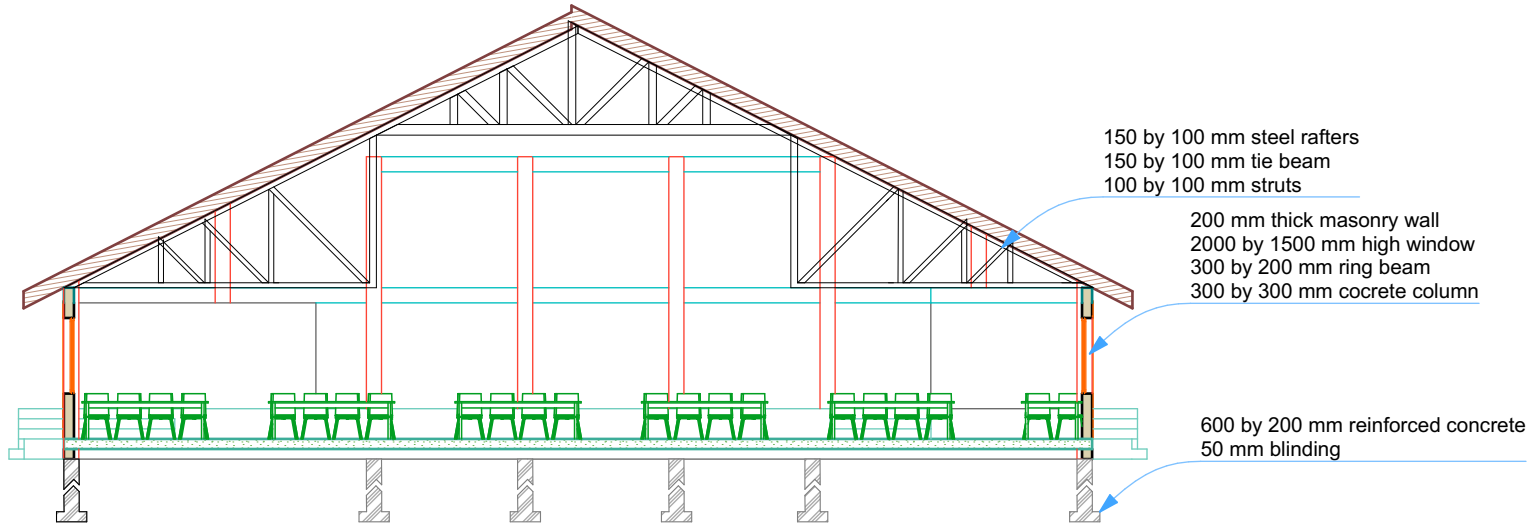

Building Section

1:150

**DAMSID PREPARATORY
SCHOOL**

#Site Address1 :73516-00200 KISERIAN

#Site City : KAJIADO

#Site Country ; KENYA

Drawing Name

DAMSID DH

Drawing Status

Progressing

Modified by

IAN

Date

12/08/2020

Drawing Scale

1 :150