




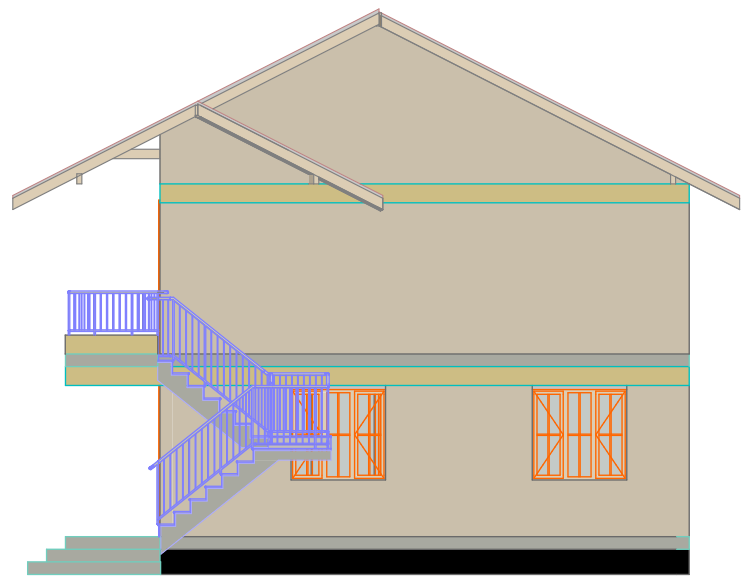


North Elevation 1:120

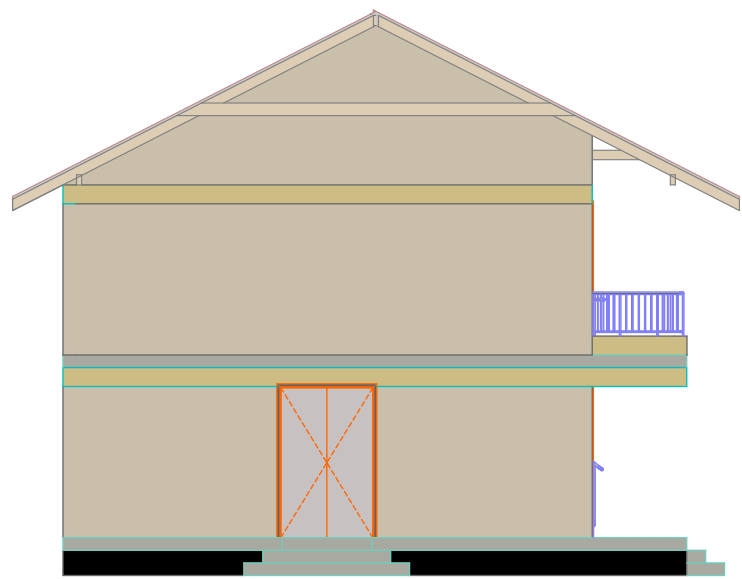



South Elevation 1:120

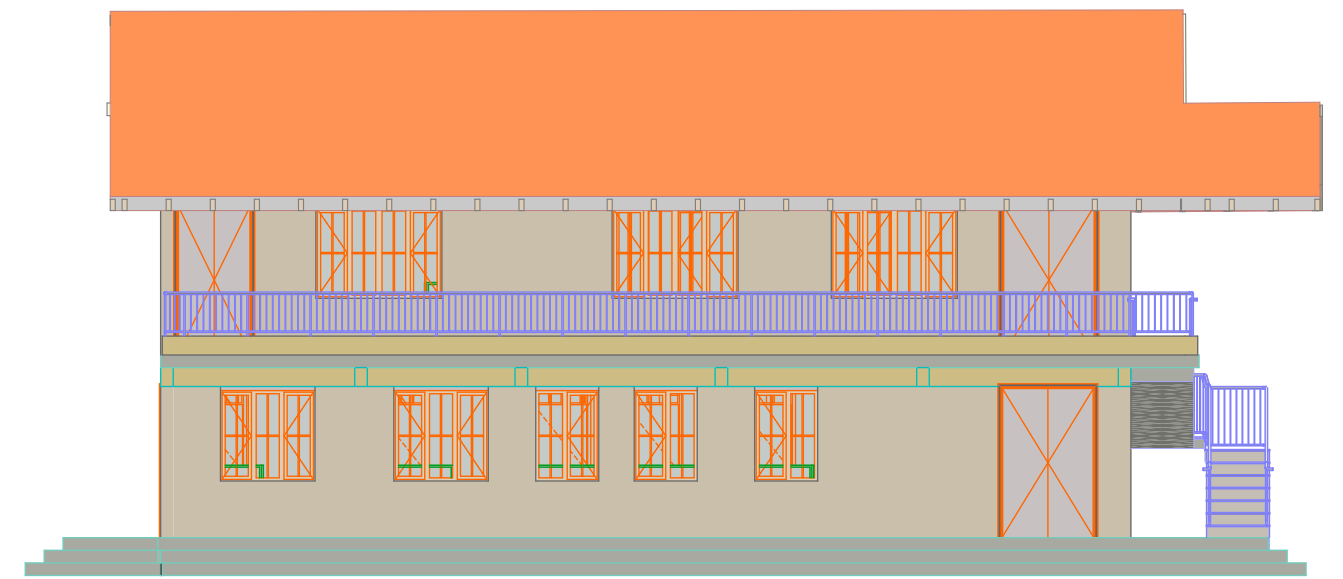

East Elevation 1:120

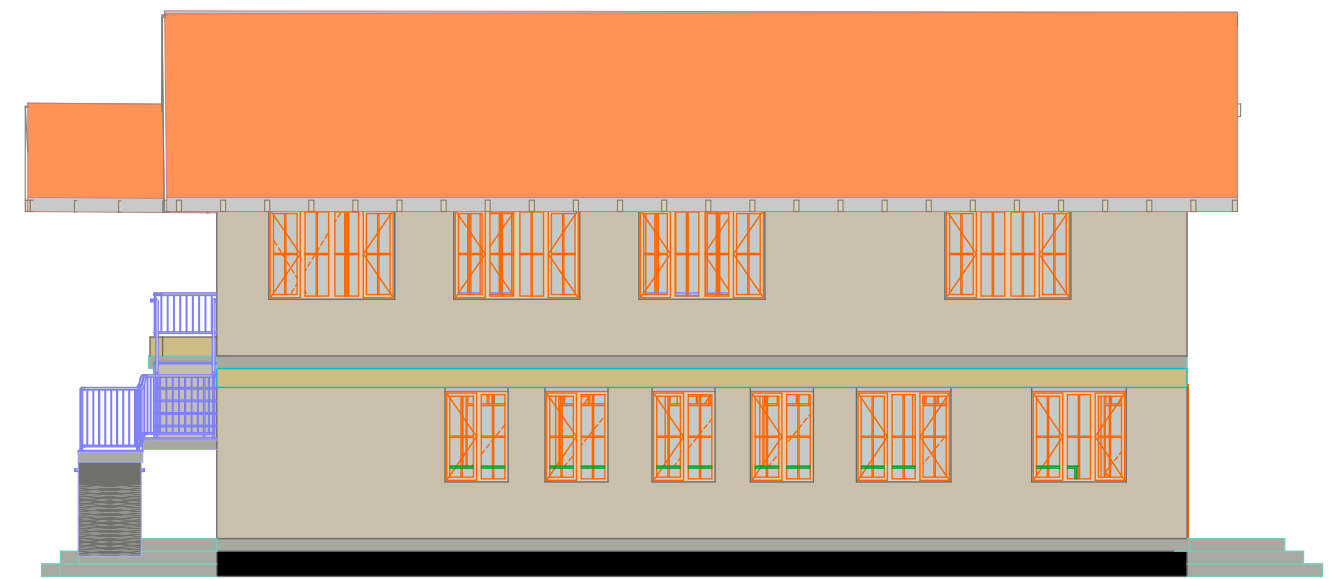

West Elevation 1:120

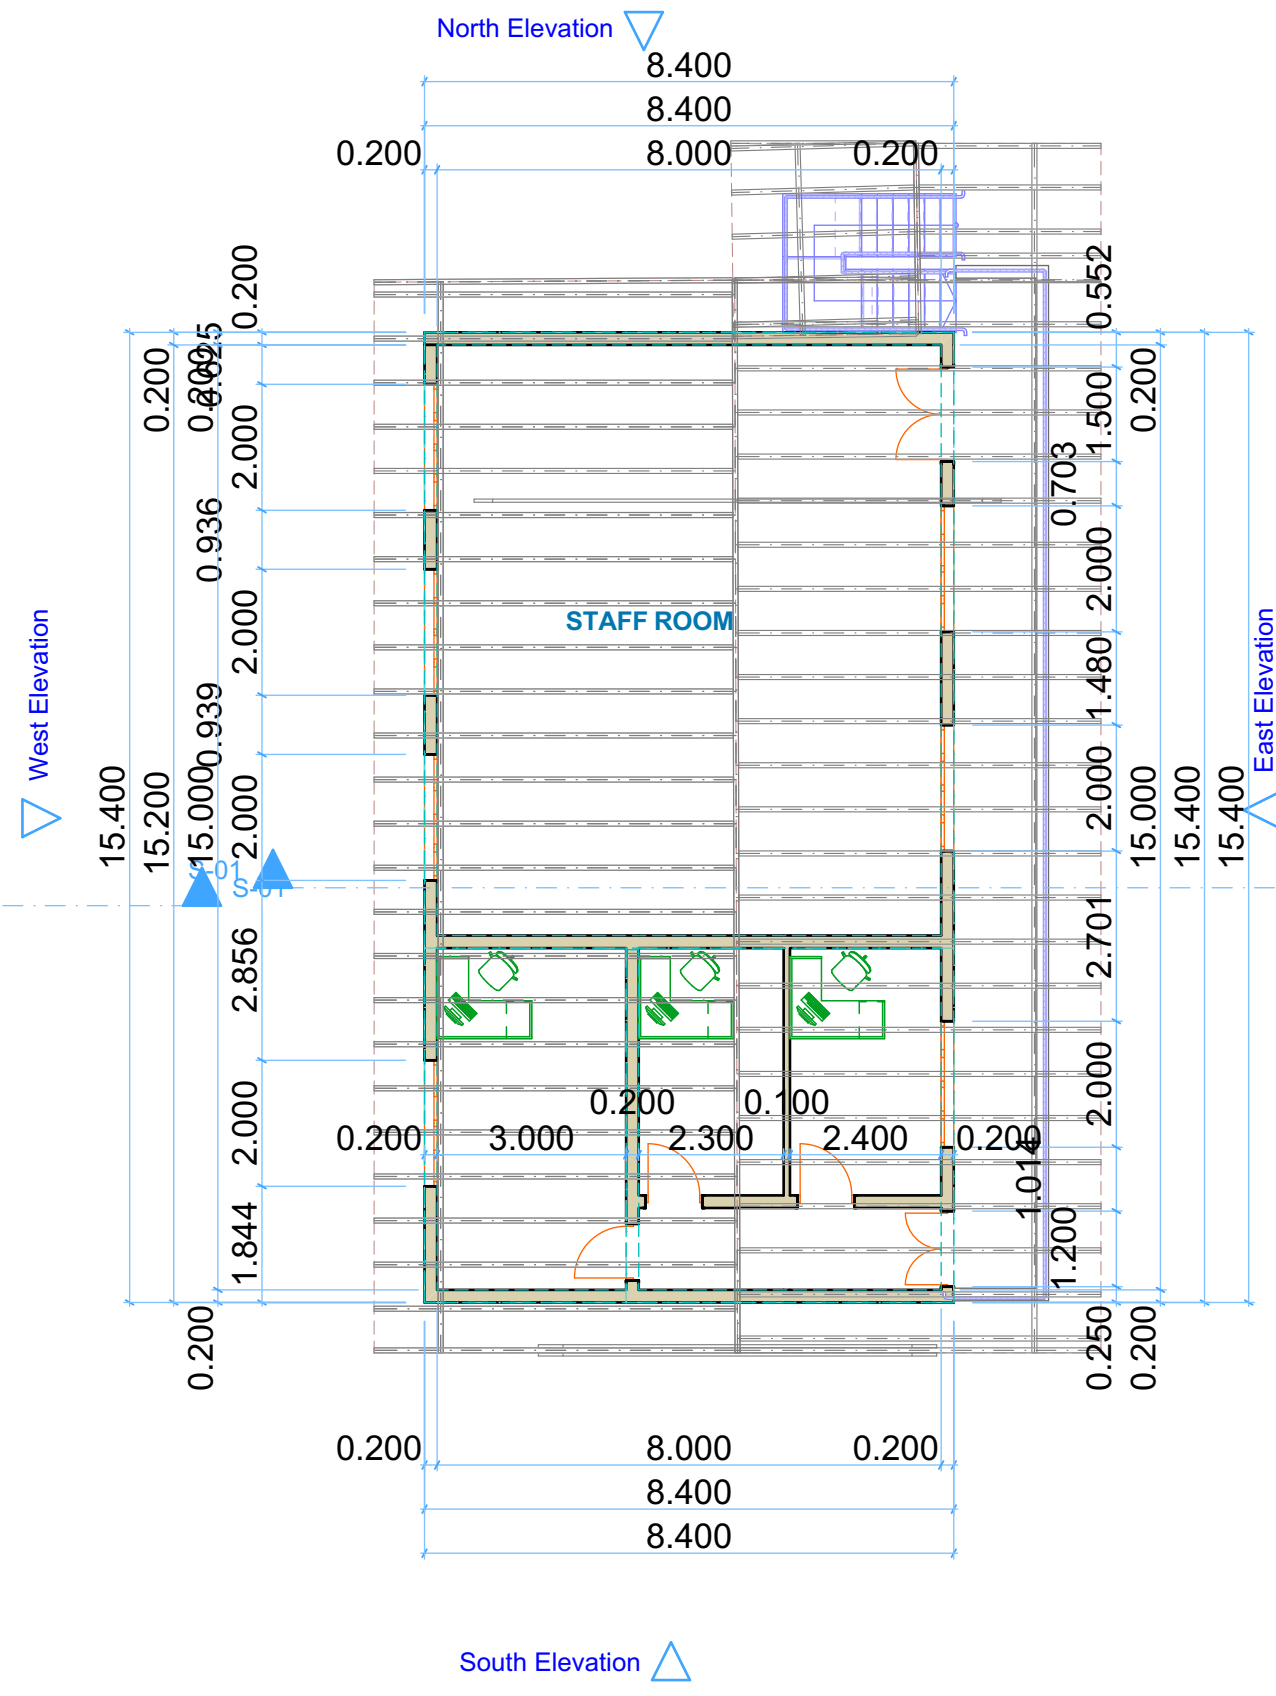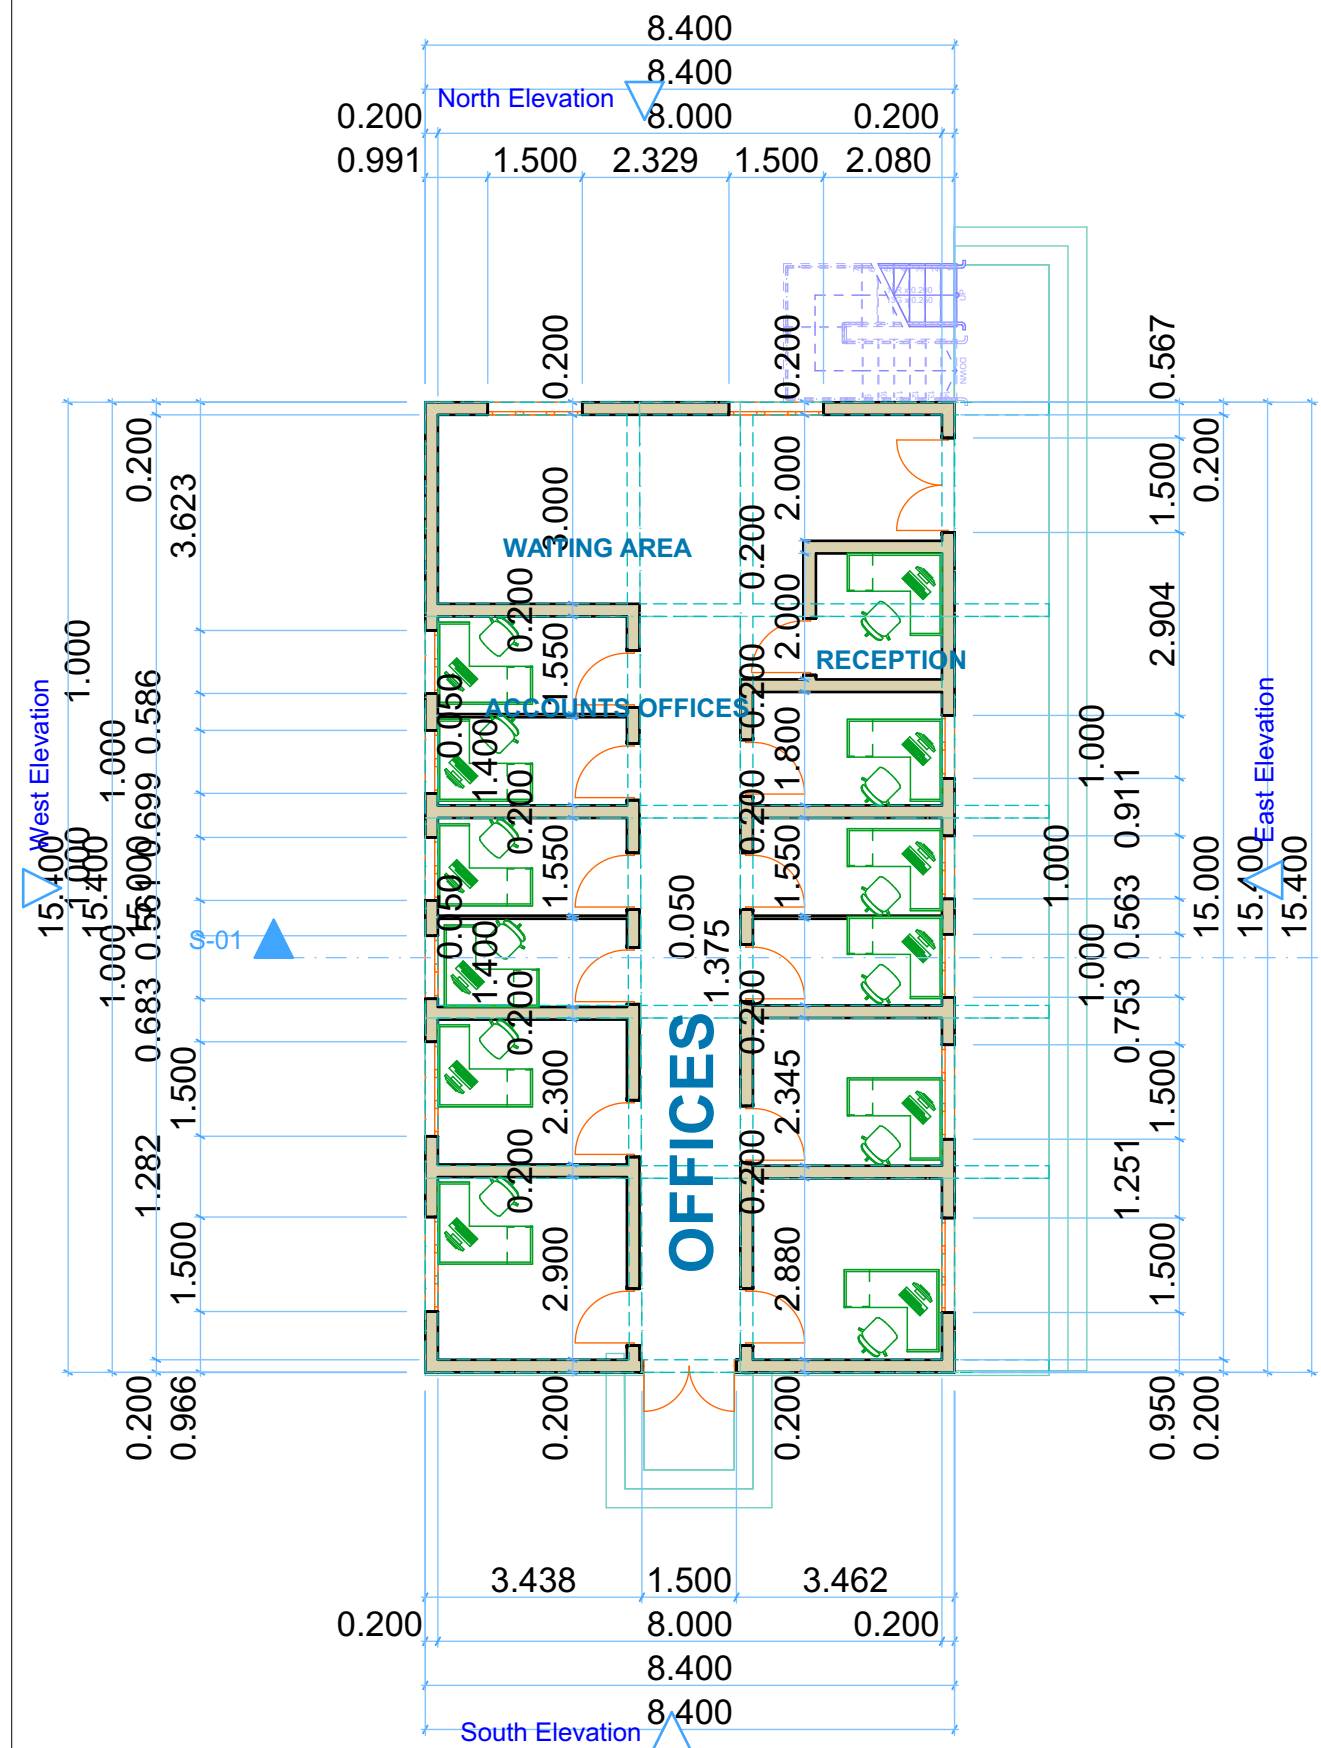

DAMSID PREPARATORY SCHOOL	
#Site Address1 : 73516-00200 Kiserian	
#Site City : KAJIADO	
#Site Country : KENYA	
Drawing Name	
ADMINISTRATION BLOCK	
Drawing Status	
PROGRESSING	
Modified by IAN KIBUI	Date 12/08/2020
Drawing Scale	
1:100	